





LEGEND	
	PRIMARY EGRESS PATH
	FIRE ALARM CONTROL PANEL
	PORTABLE FIRE EXTINGUISHER
	FIRE ALARM PULL STATION


BARRINGTON BASEMENT

A1

Minerva's Plaza/Stowell

A2


SU South Plaza

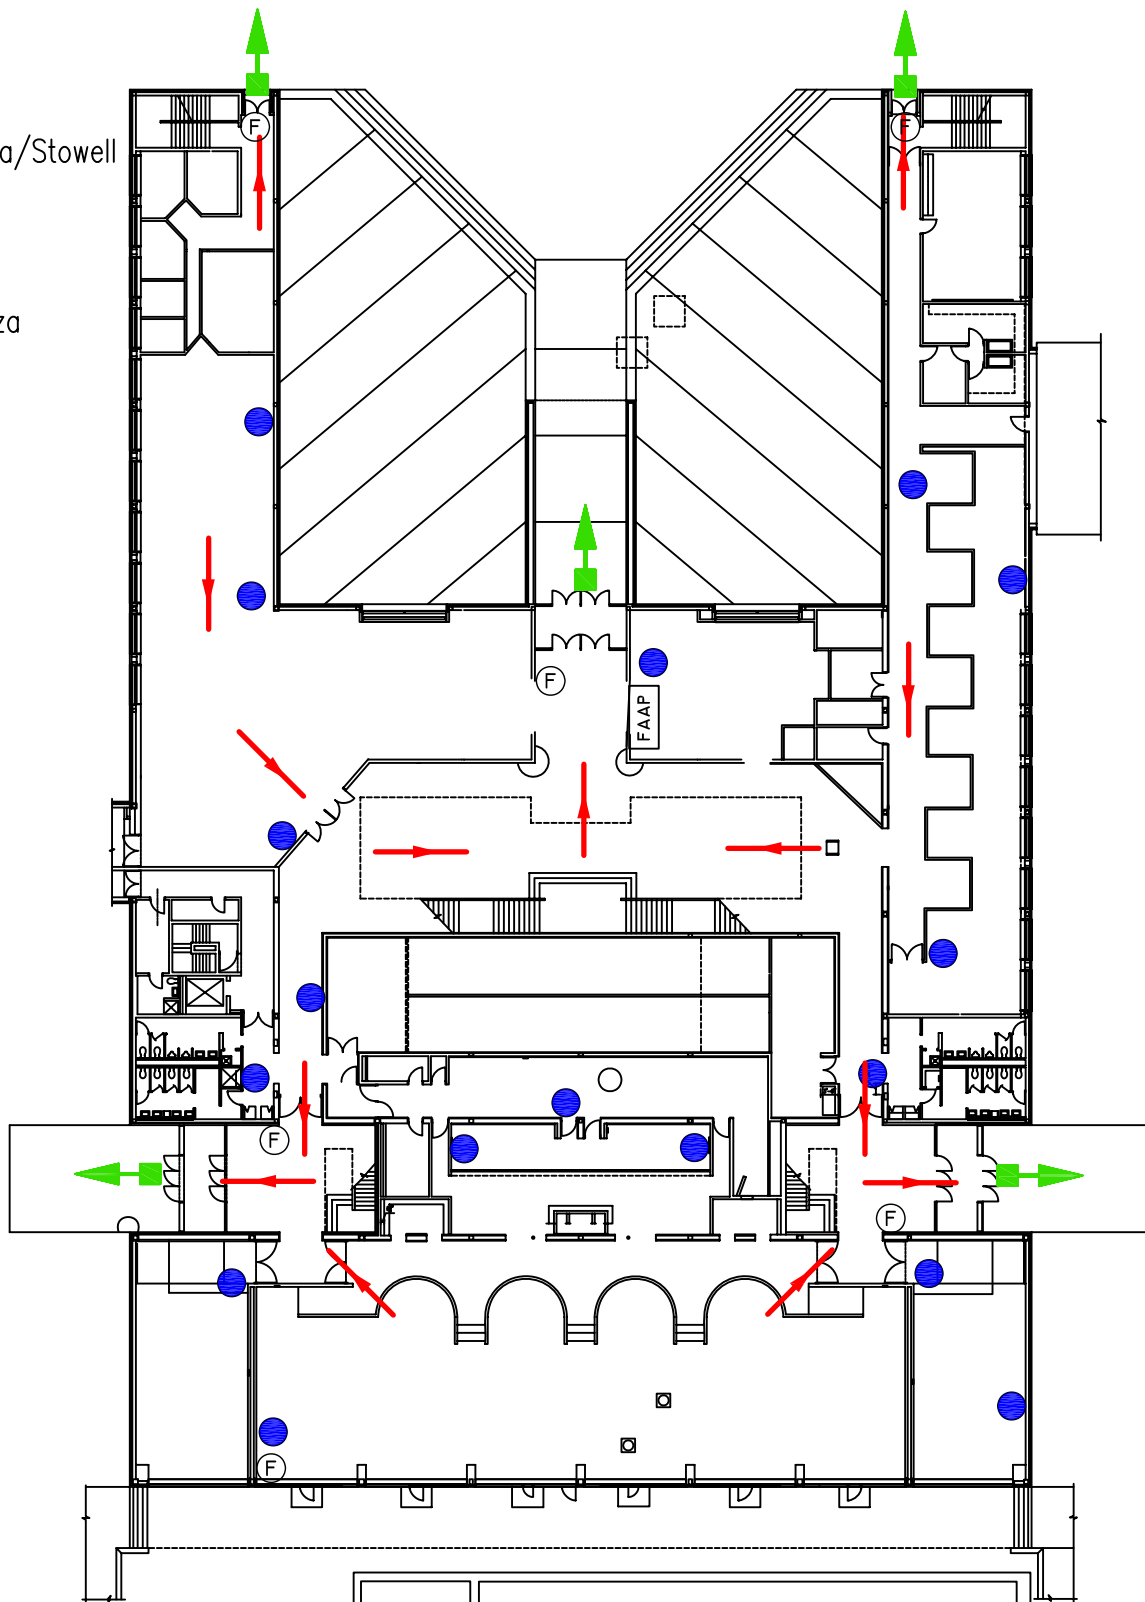




BARRINGTON

1ST FLOOR

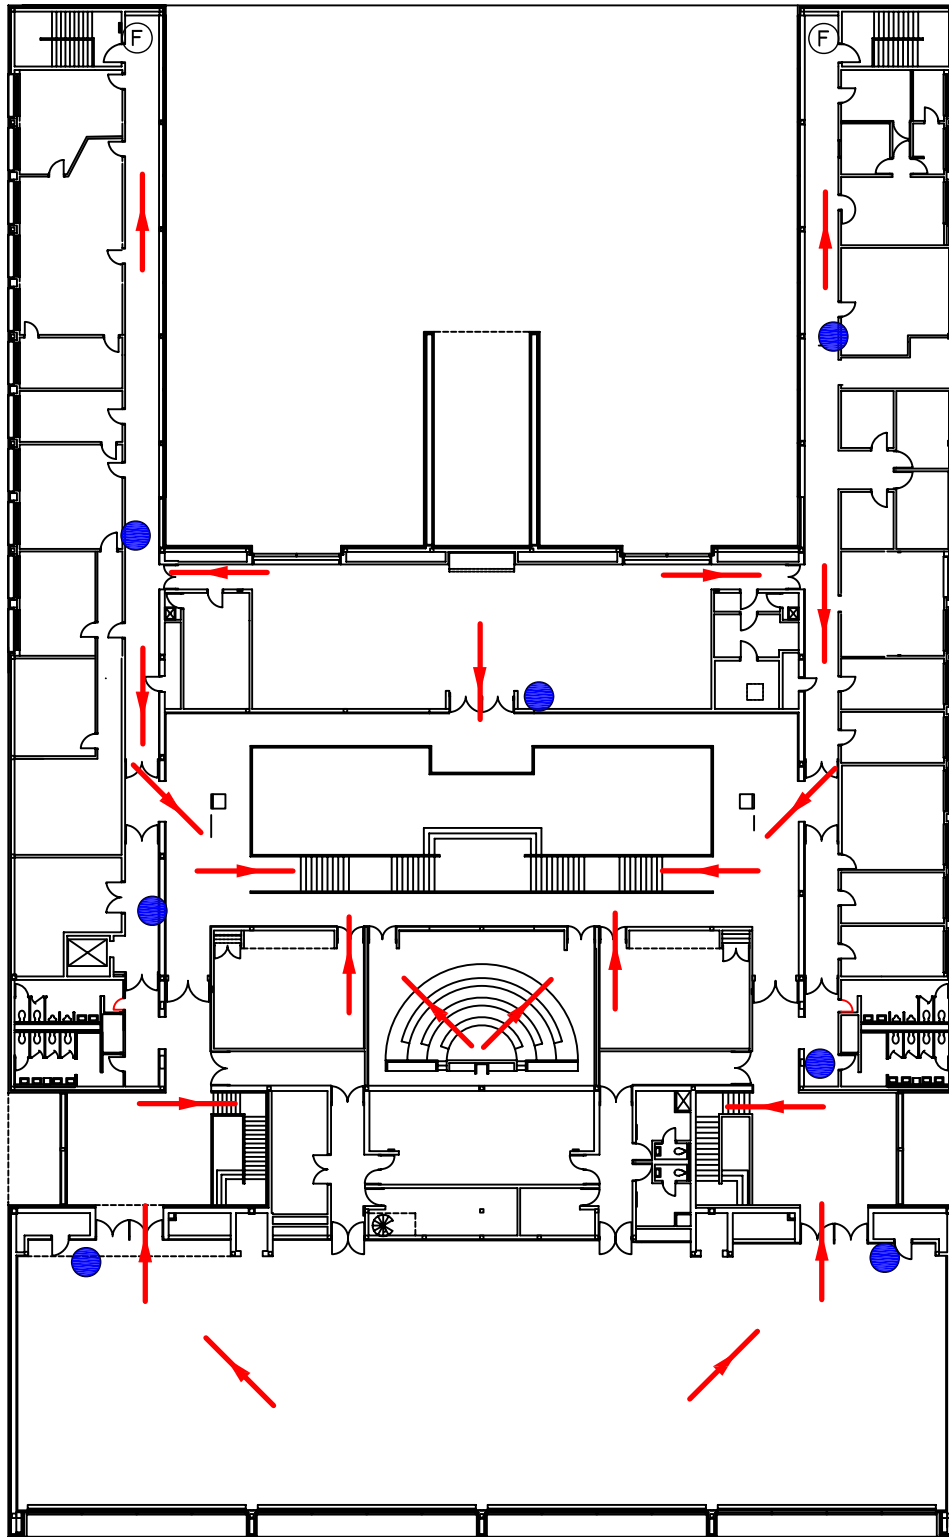LEGEND	
	EXIT
	PRIMARY EGRESS PATH
	FIRE ALARM PULL STATION
	PORTABLE FIRE EXTINGUISHER
	FIRE ALARM ANNUNCIATOR PANEL
	SECONDARY ASSEMBLY POINT
	PRIMARY ASSEMBLY POINT




LEGEND	
	PRIMARY EGRESS PATH
	FIRE ALARM PULL STATION
	PORTABLE FIRE EXTINGUISHER

THE ARCHITECT
 PLAN NORTH

BARRINGTON

2ND FLOOR

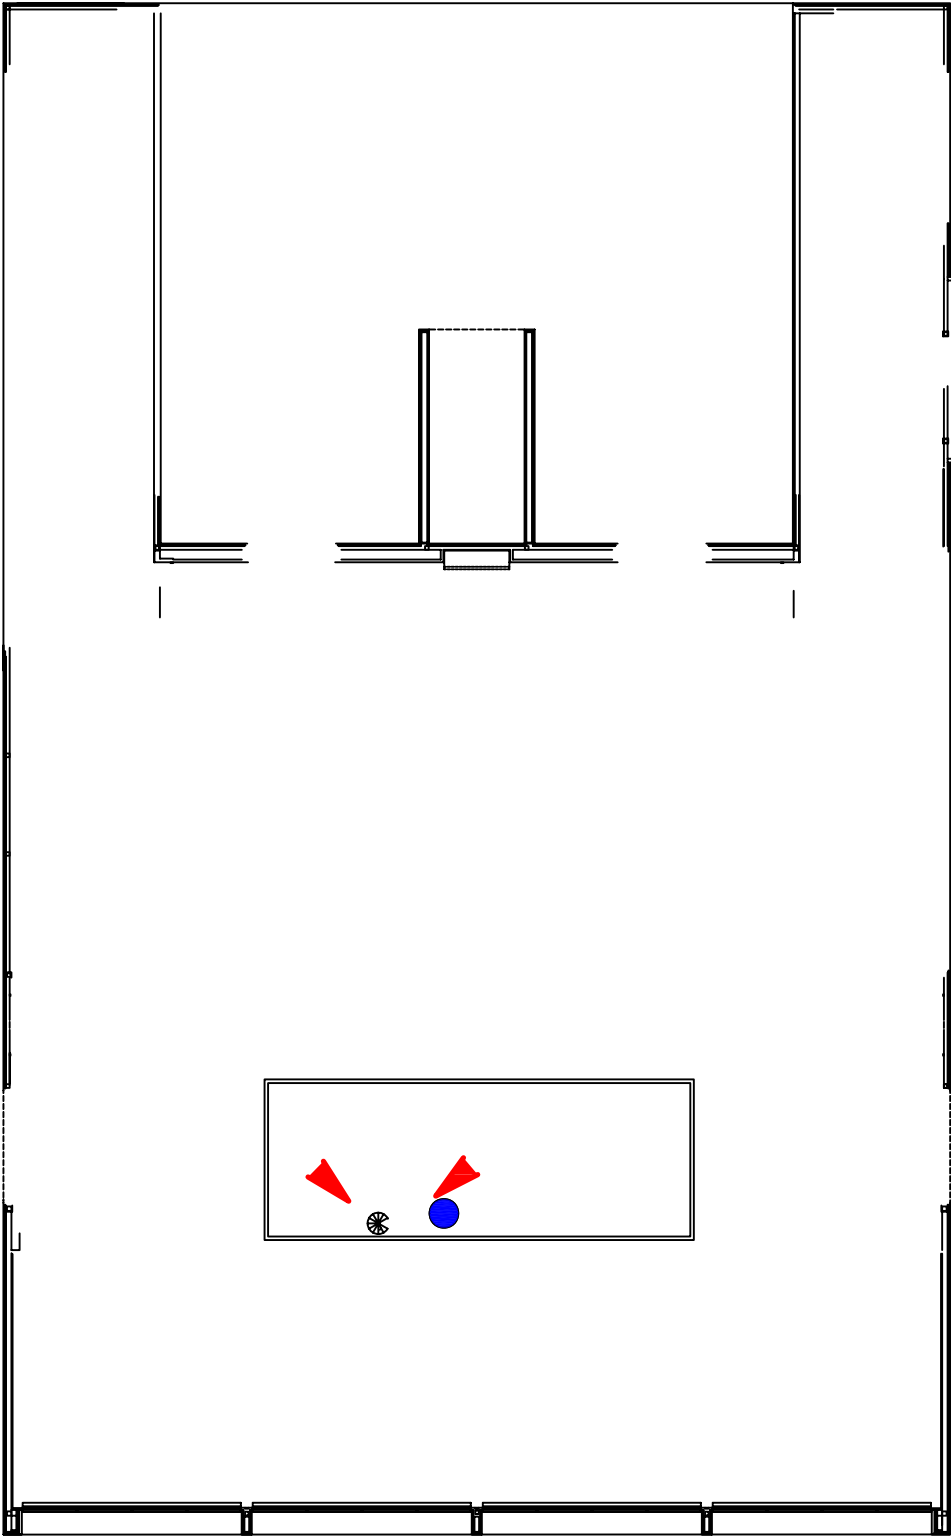

	LEGEND	
		PRIMARY EGRESS PATH
		FIRE ALARM PULL STATION
		PORTABLE FIRE EXTINGUISHER

BARRINGTON

PENTHOUSE MECH RM