


# PERFORMING ARTS BUILDING

## 1ST FLOOR UPPER

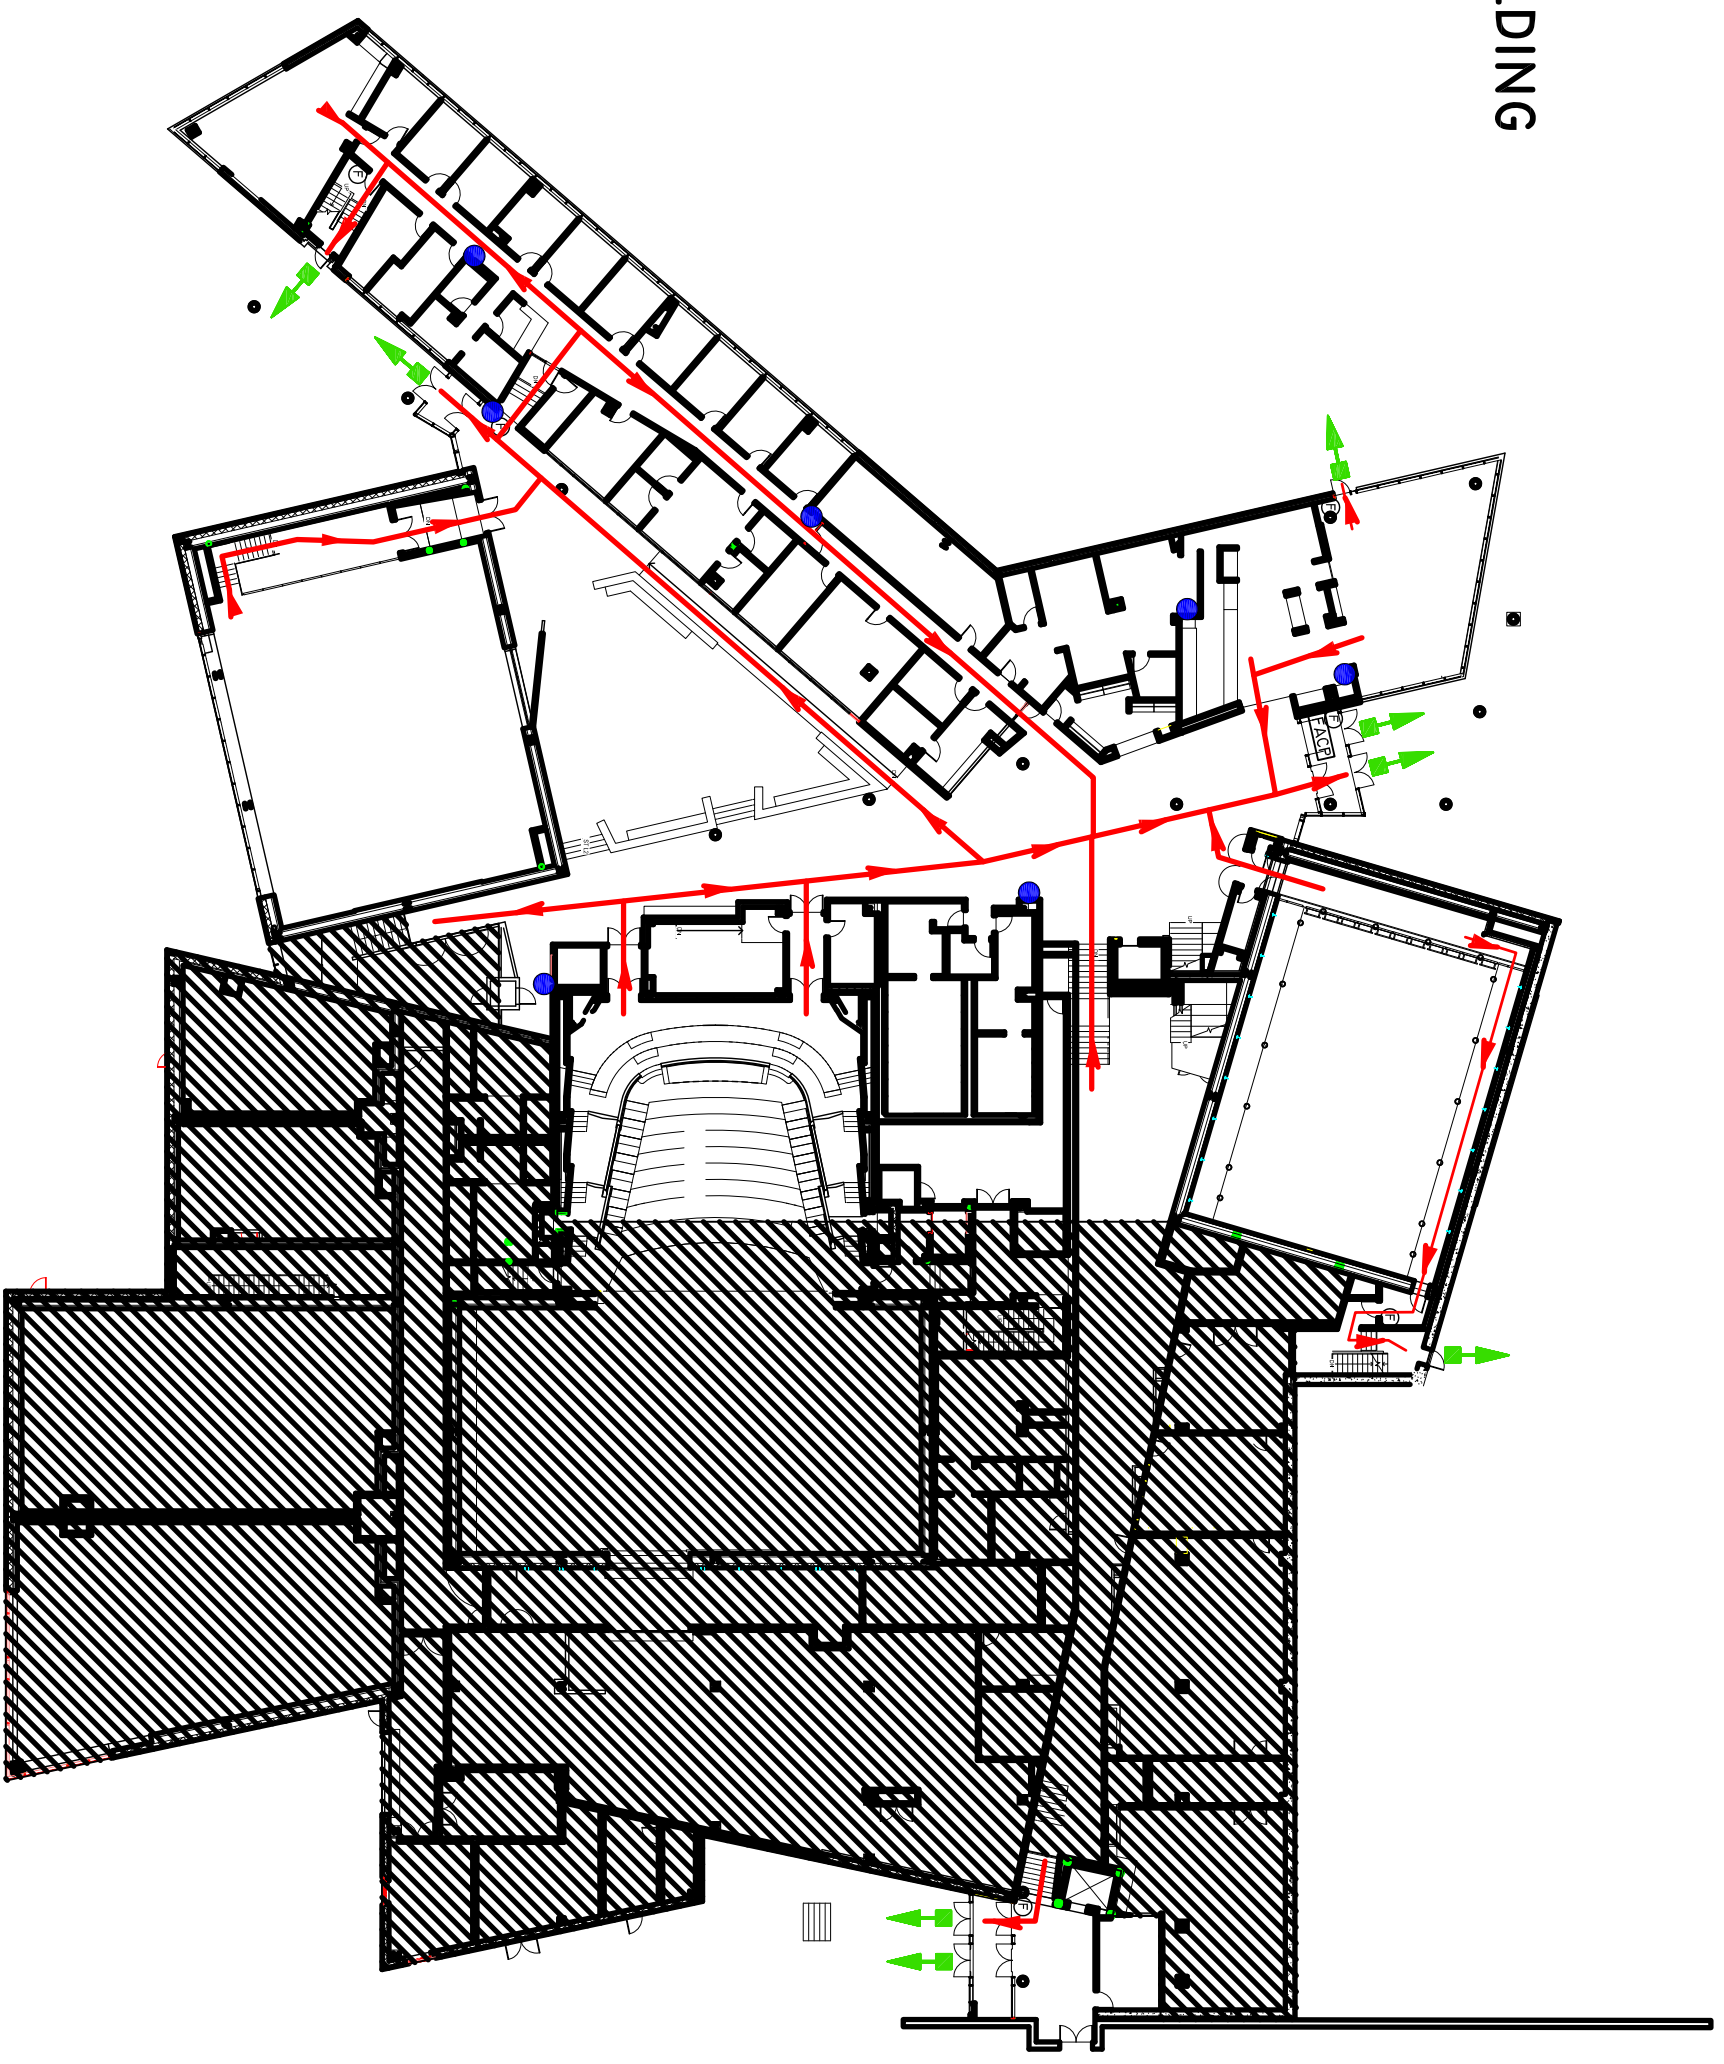

LEGEND	
	EXIT
	PRIMARY EGRESS PATH
	SECONDARY EGRESS PATH
	FIRE ALARM PULL STATION
	PORTABLE FIRE EXTINGUISHER
	FIRE ALARM CONTROL PANEL

TRUE NORTH  
PLAN NORTH