


# PERFORMING ARTS BUILDING

## 2ND FLOOR UPPER AND LOWER

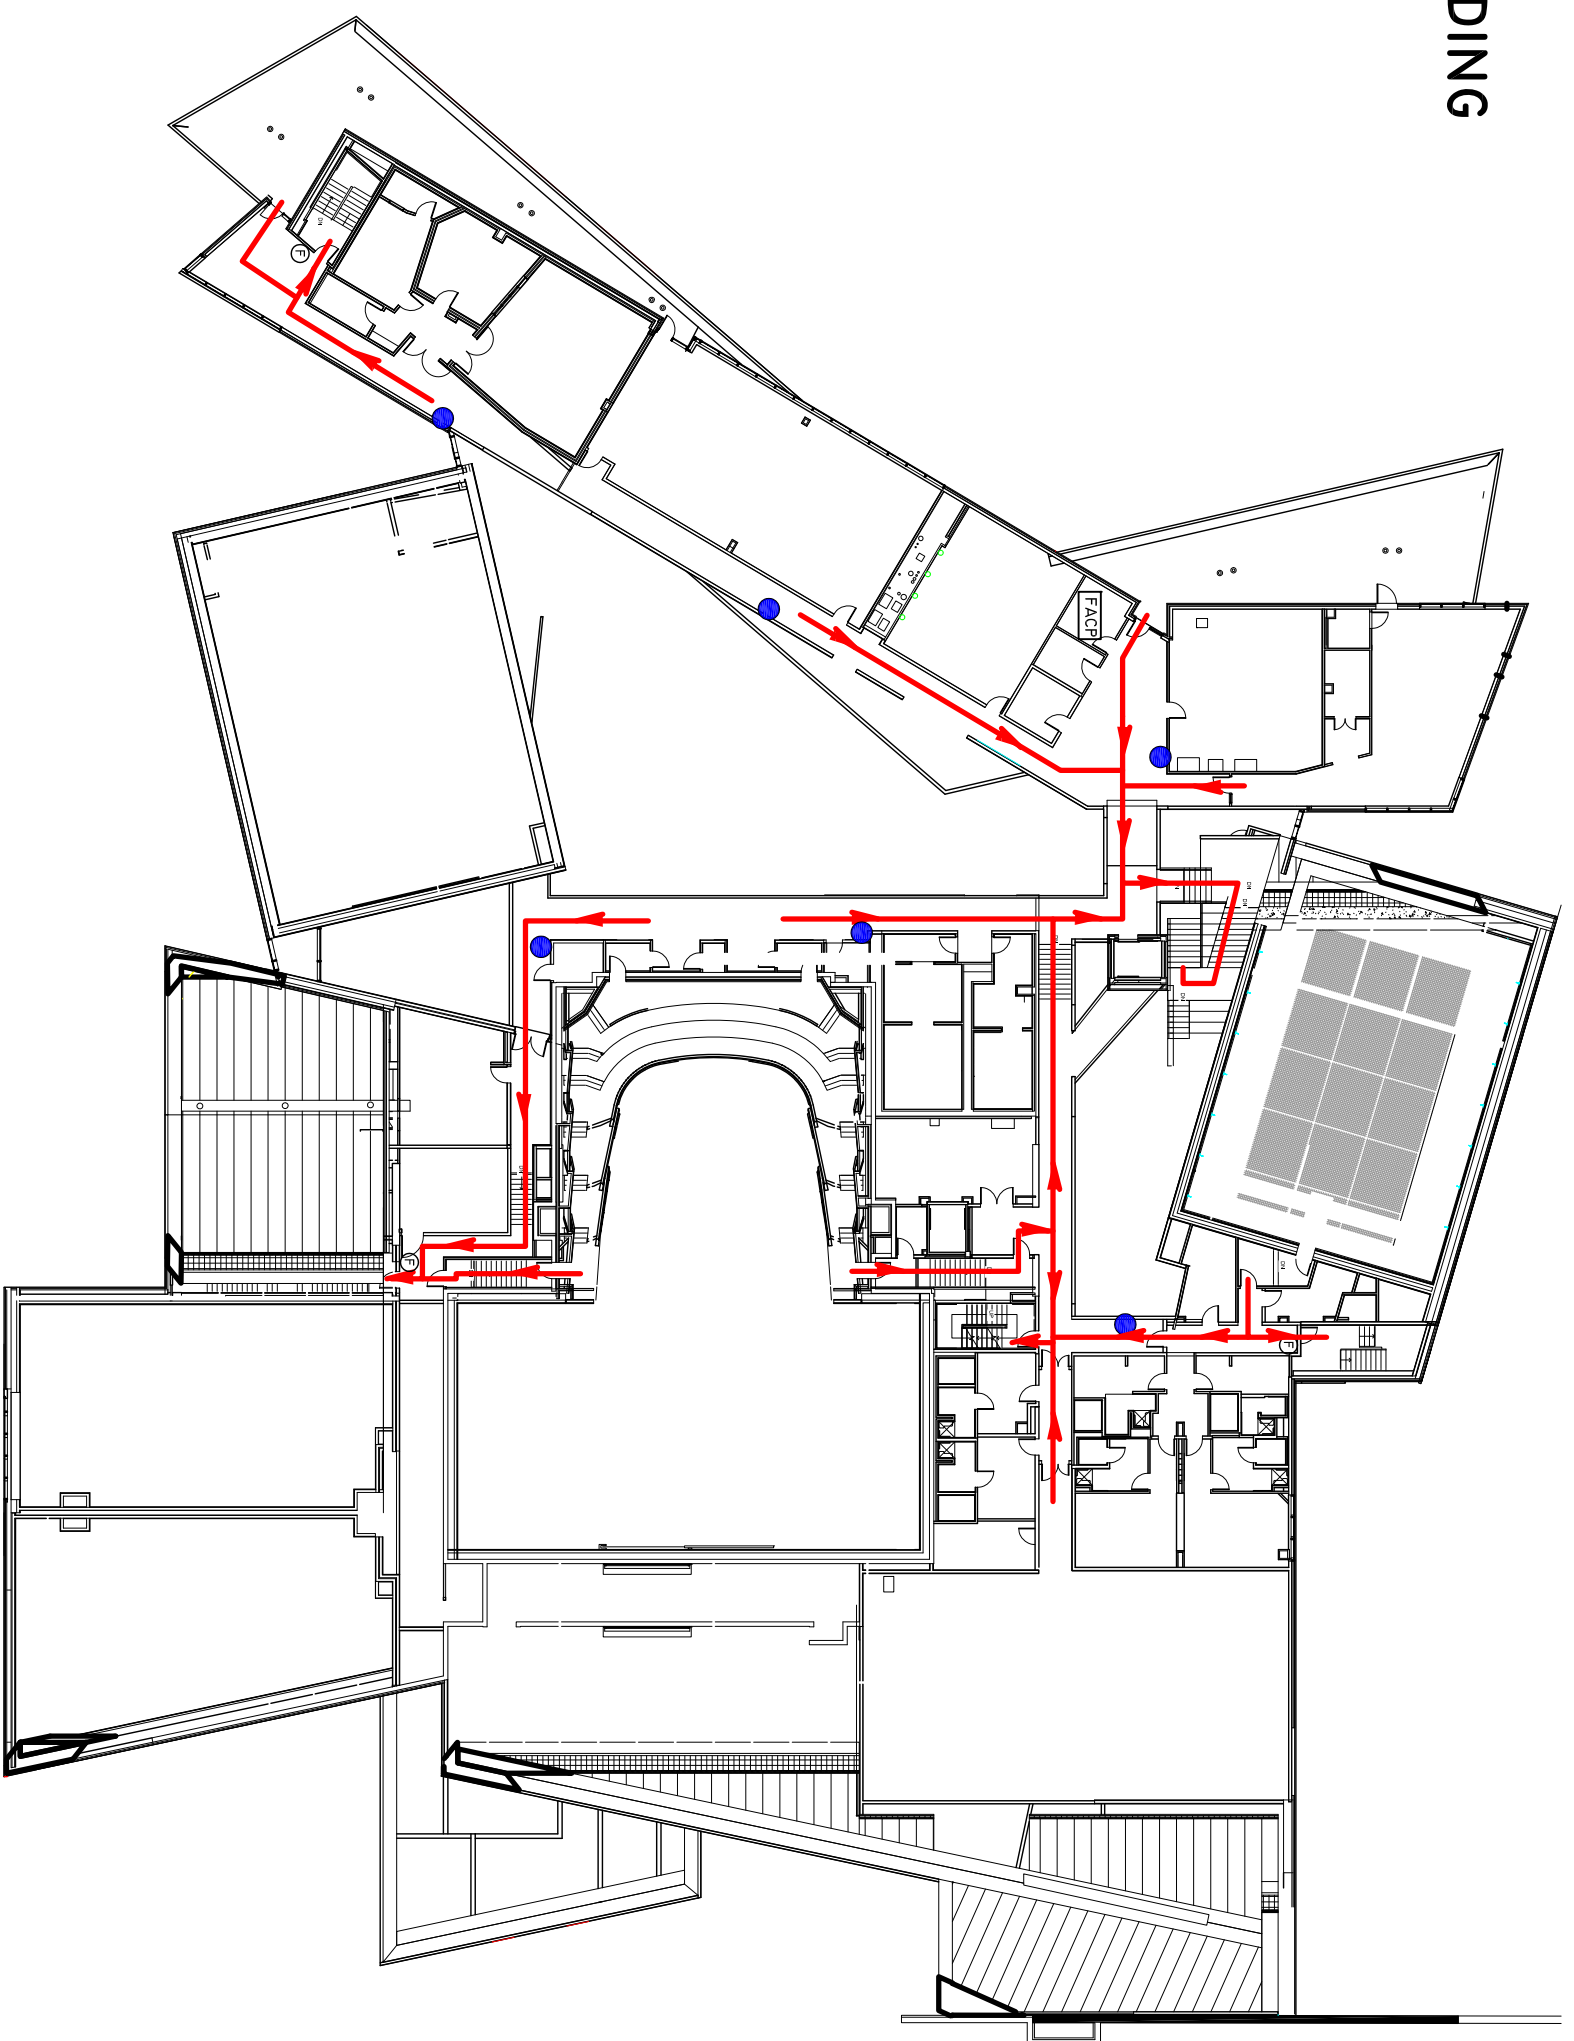

<b>LEGEND</b>	
	EXIT
	PRIMARY EGRESS PATH
	SECONDARY EGRESS PATH
	FIRE ALARM PULL STATION
	PORTABLE FIRE EXTINGUISHER
	FIRE ALARM CONTROL PANEL