


A1


Van Housen Hall:
Student Union West Entry
Van Housen Extension:
Bowman West Entry

A2

Van Housen Hall:
Lehman Dining Hall Plaza
Van Housen Extension:
Lehman South Lawn

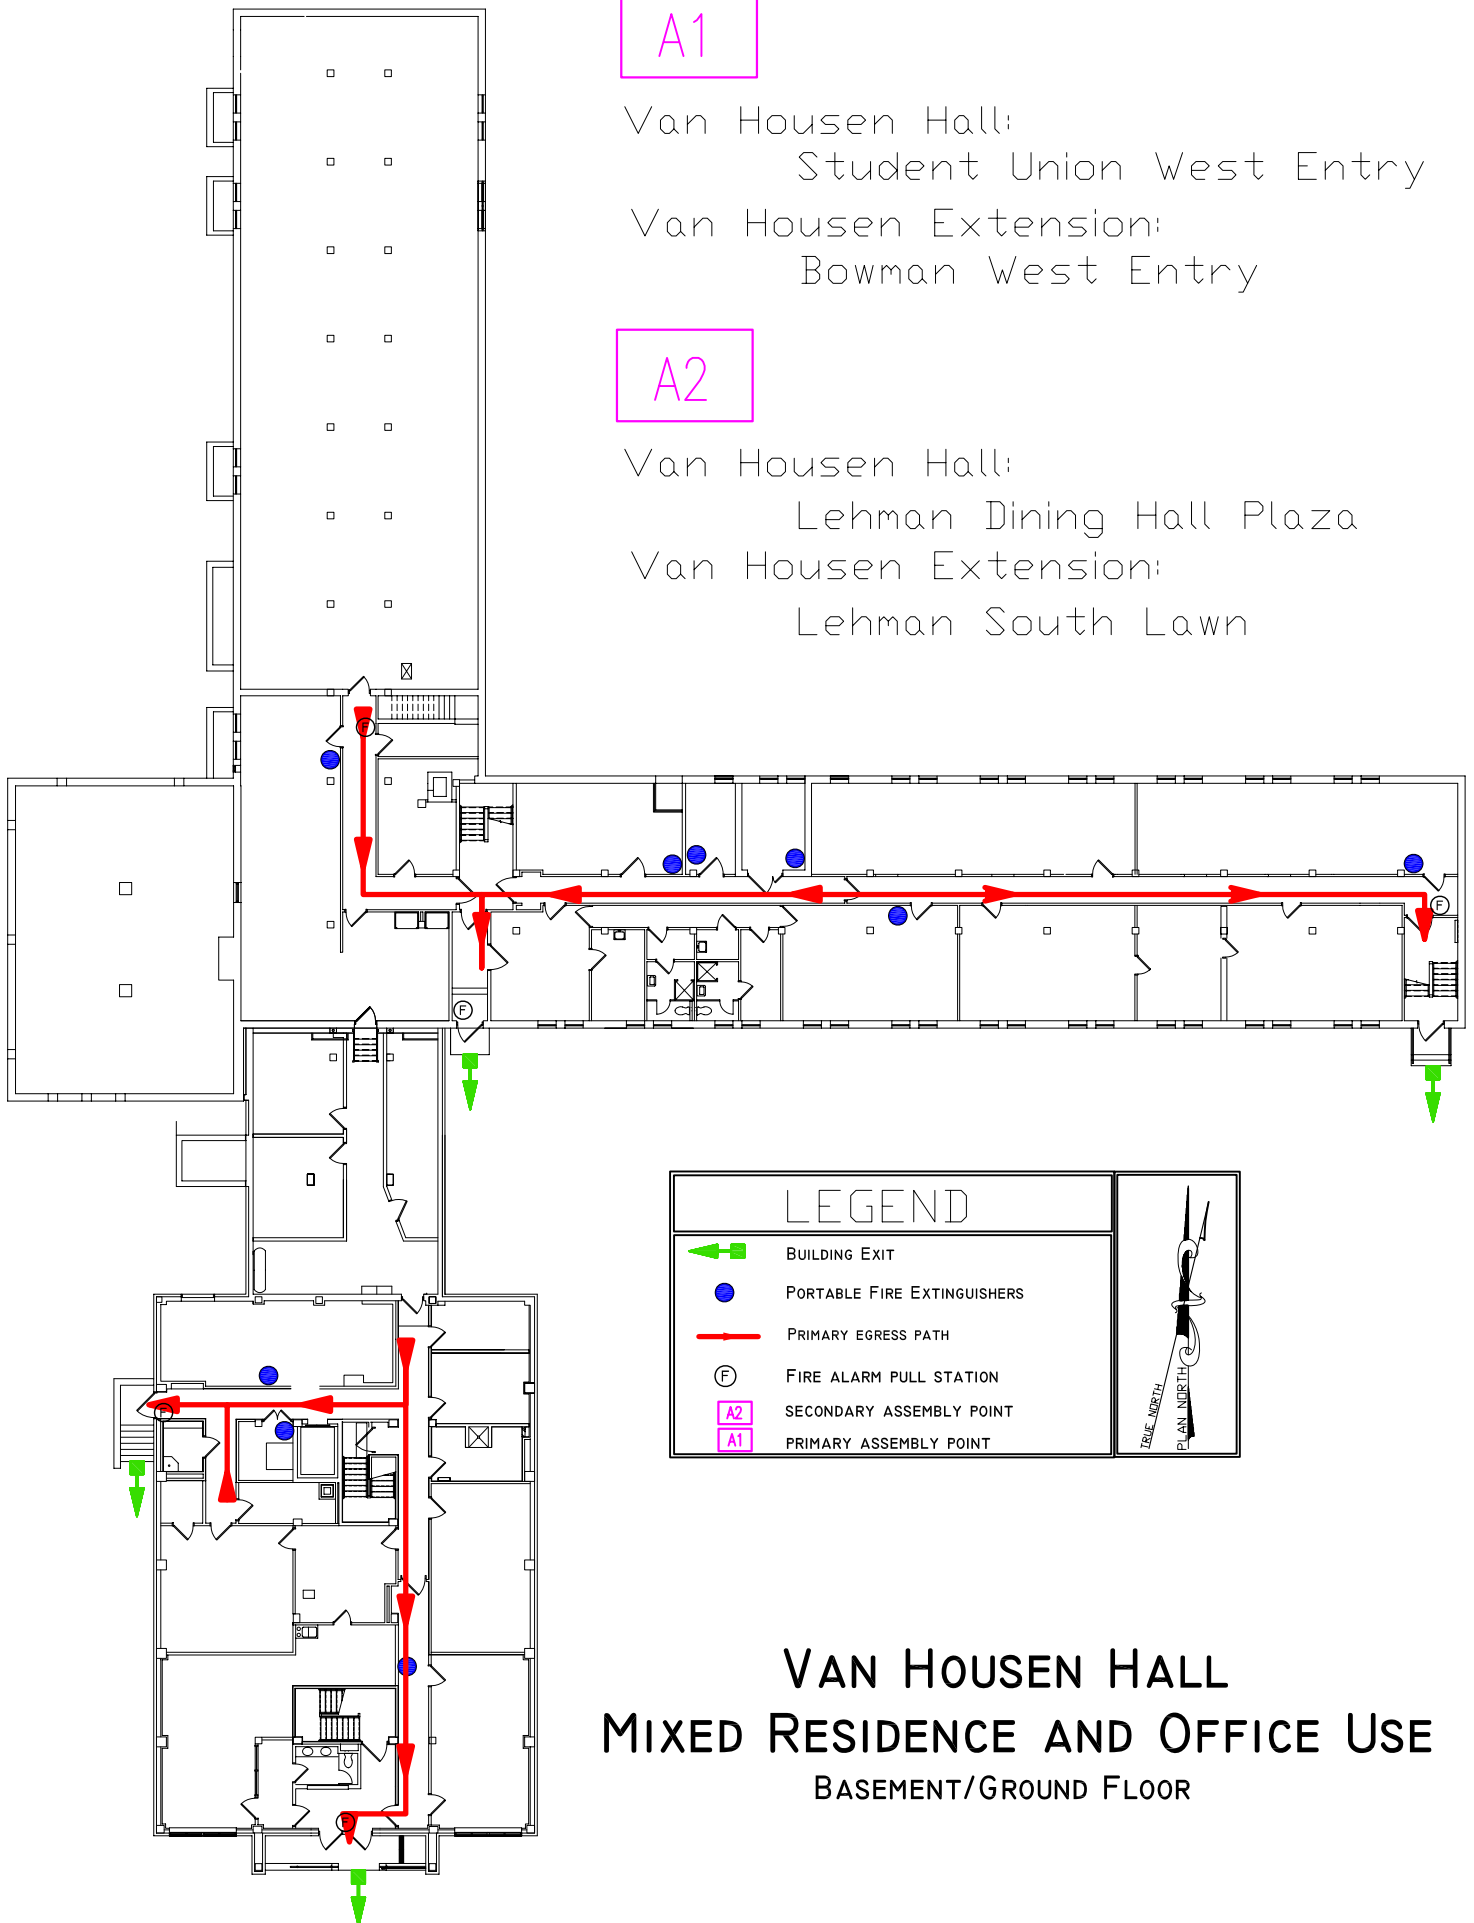

VAN HOUSEN HALL MIXED RESIDENCE AND OFFICE USE BASEMENT/GROUND FLOOR

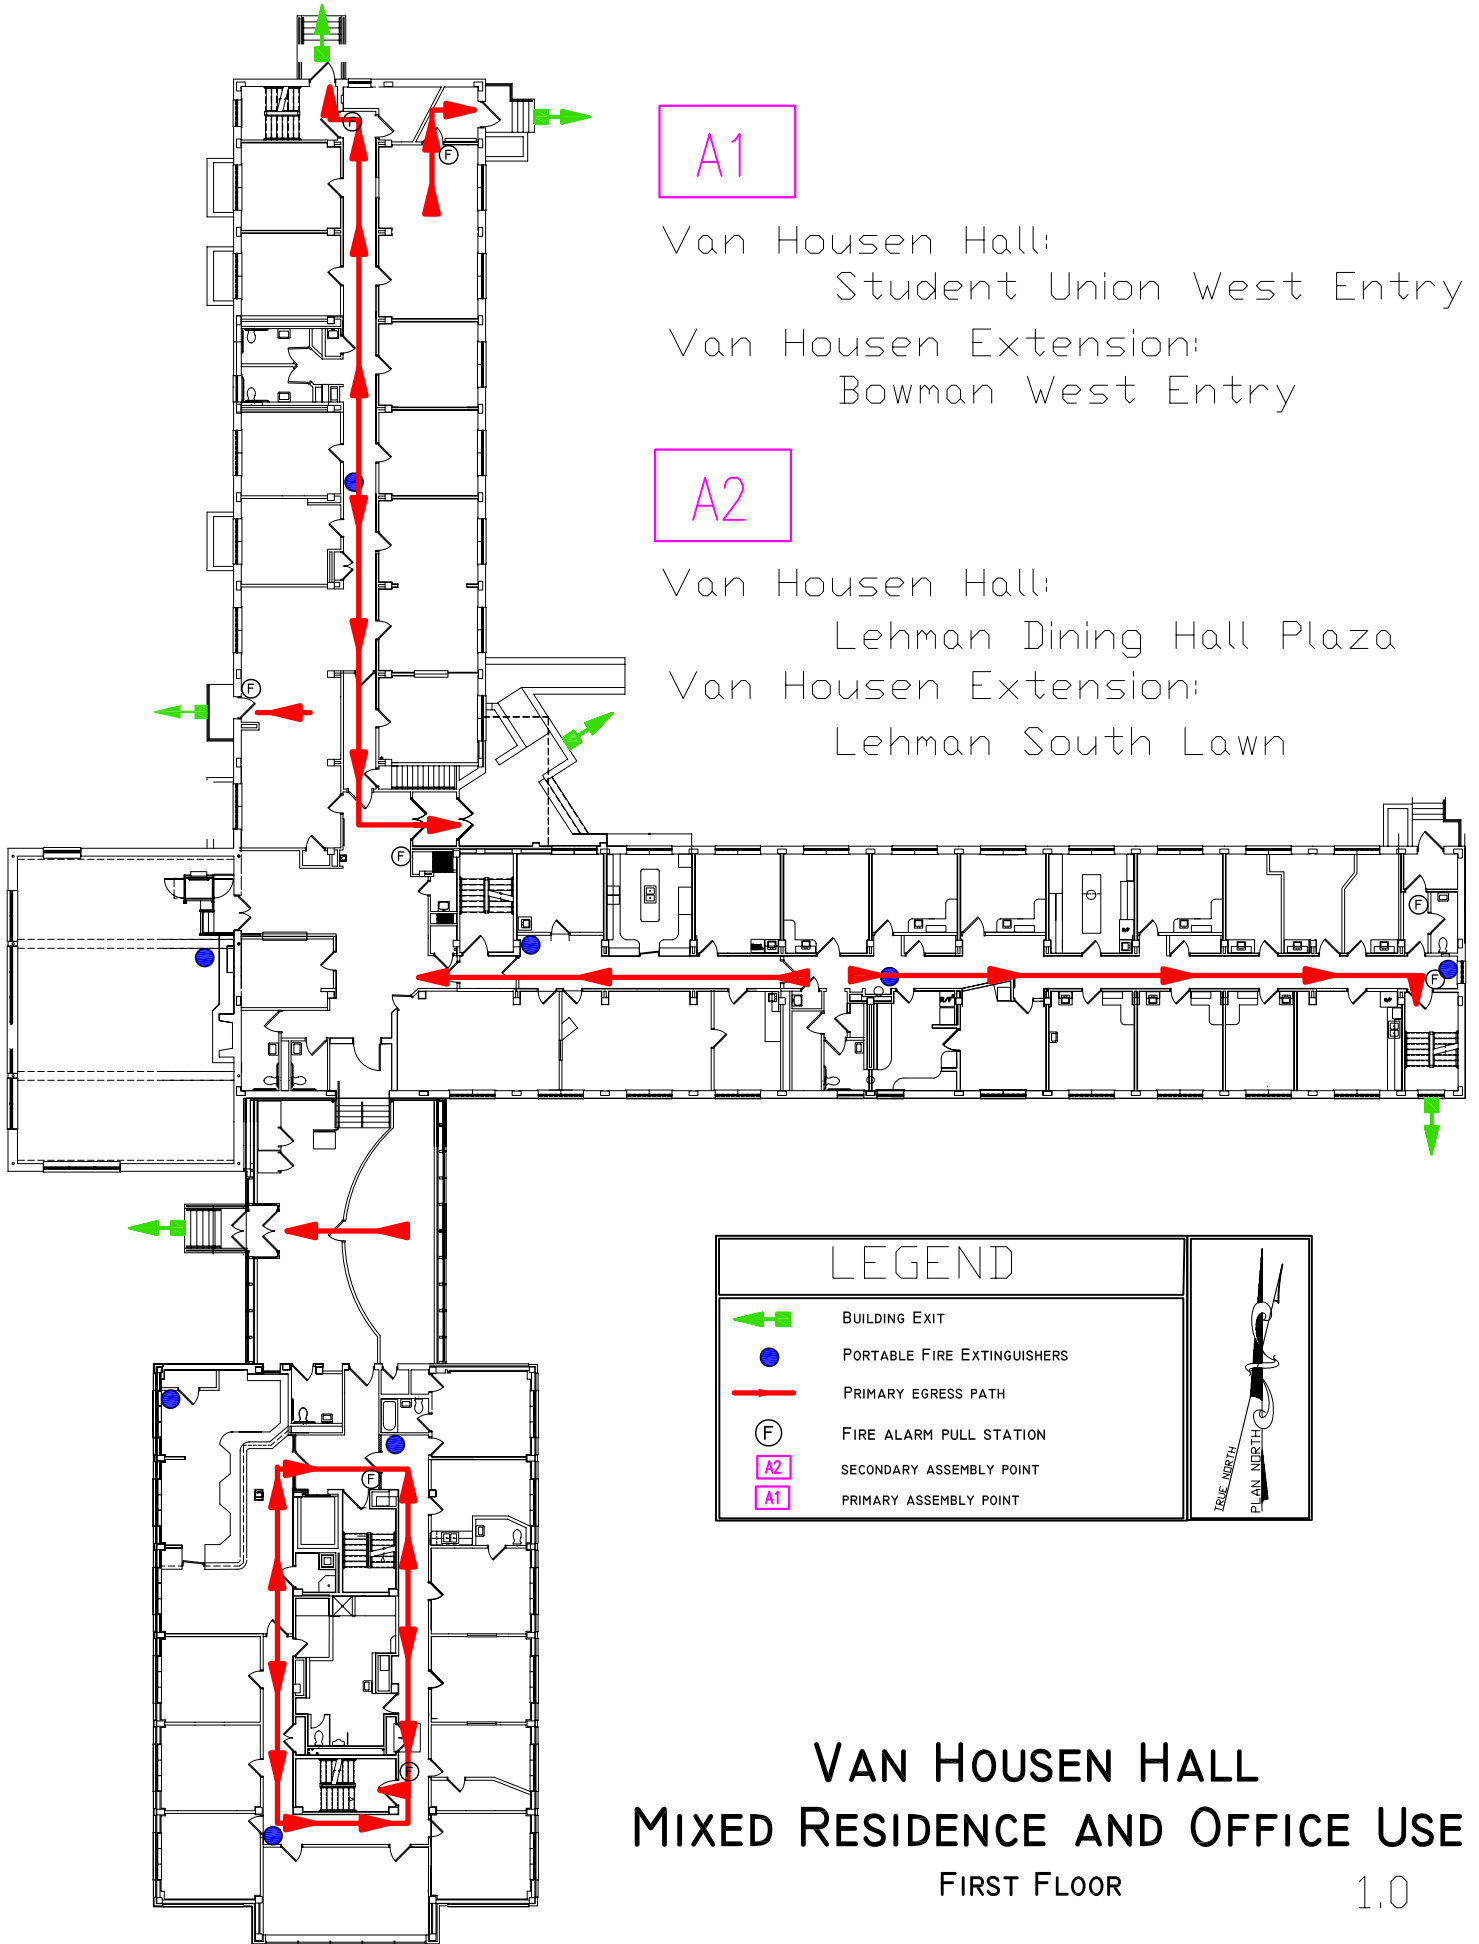


VAN HOUSEN HALL

MIXED RESIDENCE AND OFFICE USE

SECOND FLOOR


1.0

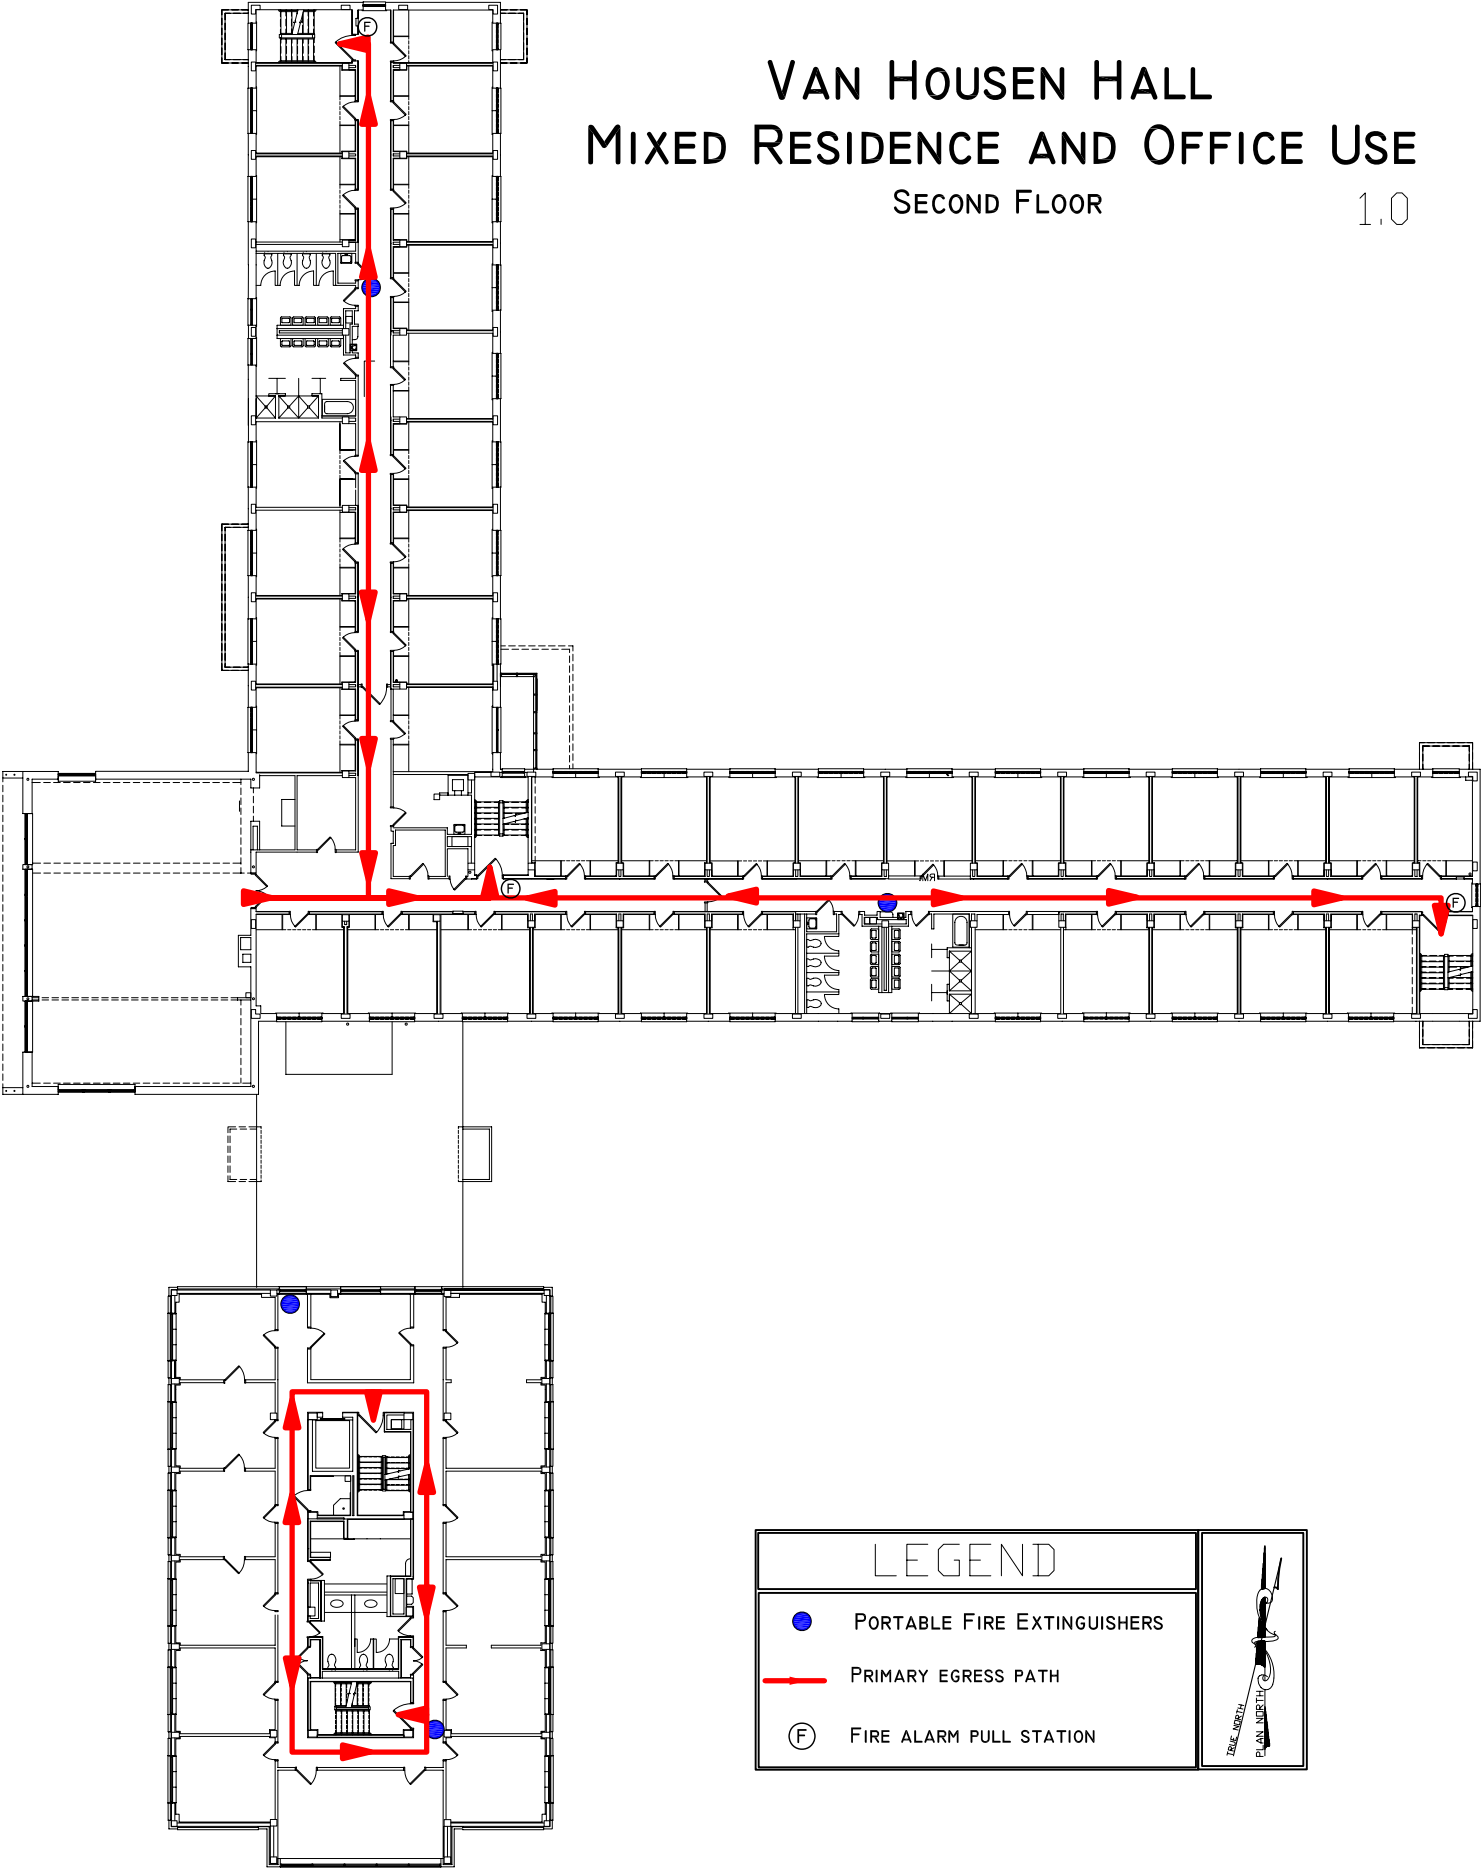

VAN HOUSEN HALL MIXED RESIDENCE AND OFFICE USE

THIRD FLOOR

1.0

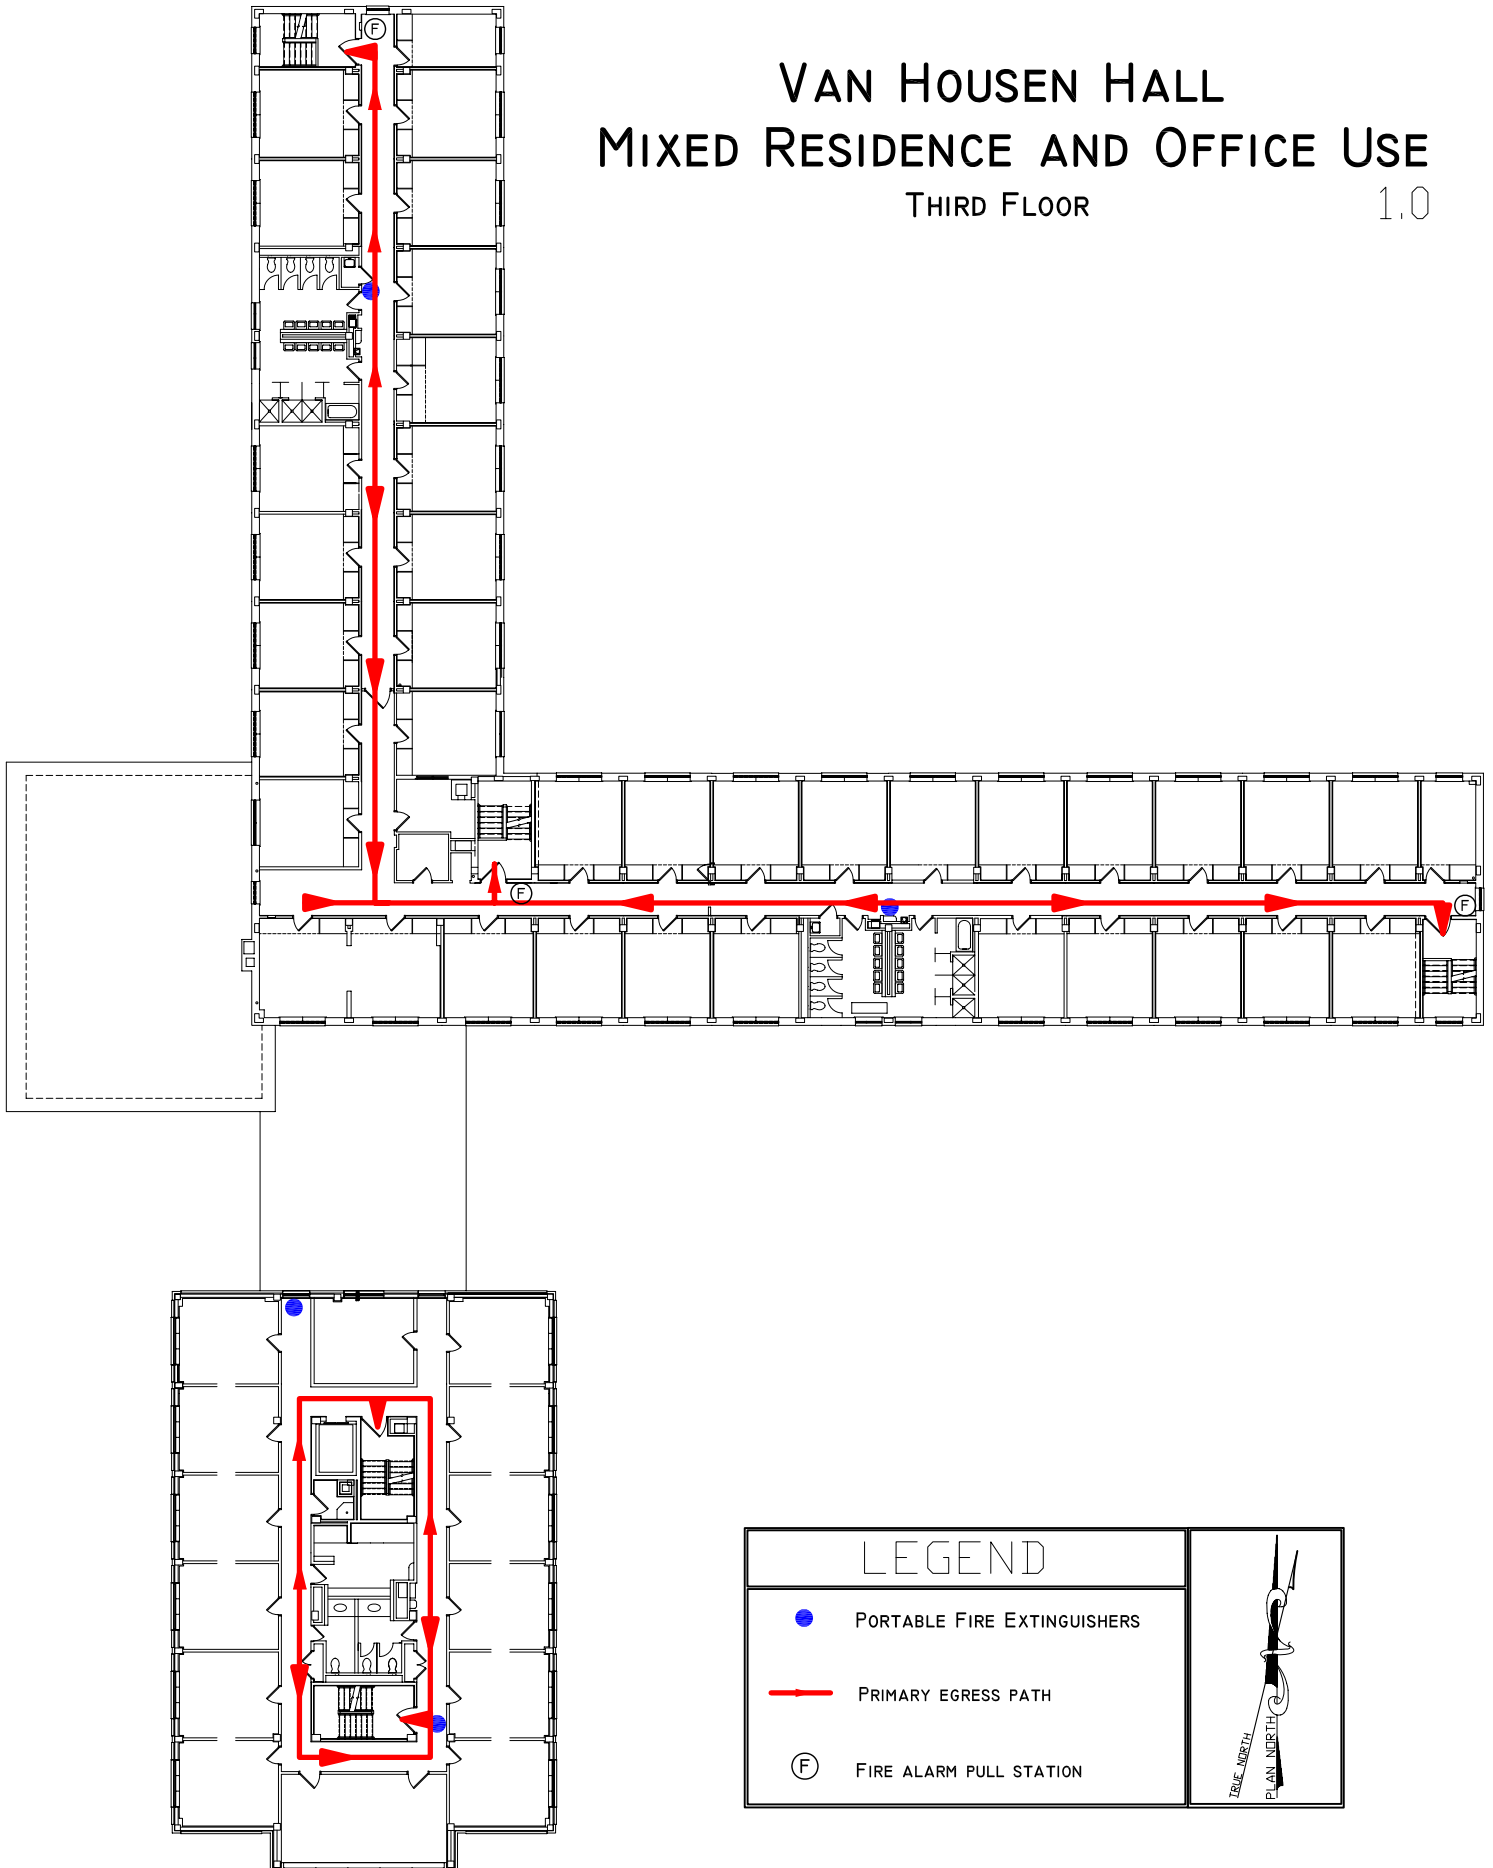

LEGEND



PORTABLE FIRE EXTINGUISHERS



PRIMARY EGRESS PATH



FIRE ALARM PULL STATION



VAN HOUSEN HALL
MIXED RESIDENCE AND OFFICE USE
FOURTH FLOOR

1.0

